


NOTE:  
 BOTTOM LAYER OF INSULATION SHALL BE LAID DOWN IN  
 A STAGGERED PROFILE. STAGGER AND OFFSET TOP LAYER  
 OF INSULATION FROM BOTTOM LAYER TO PREVENT  
 ALIGNED EDGES.

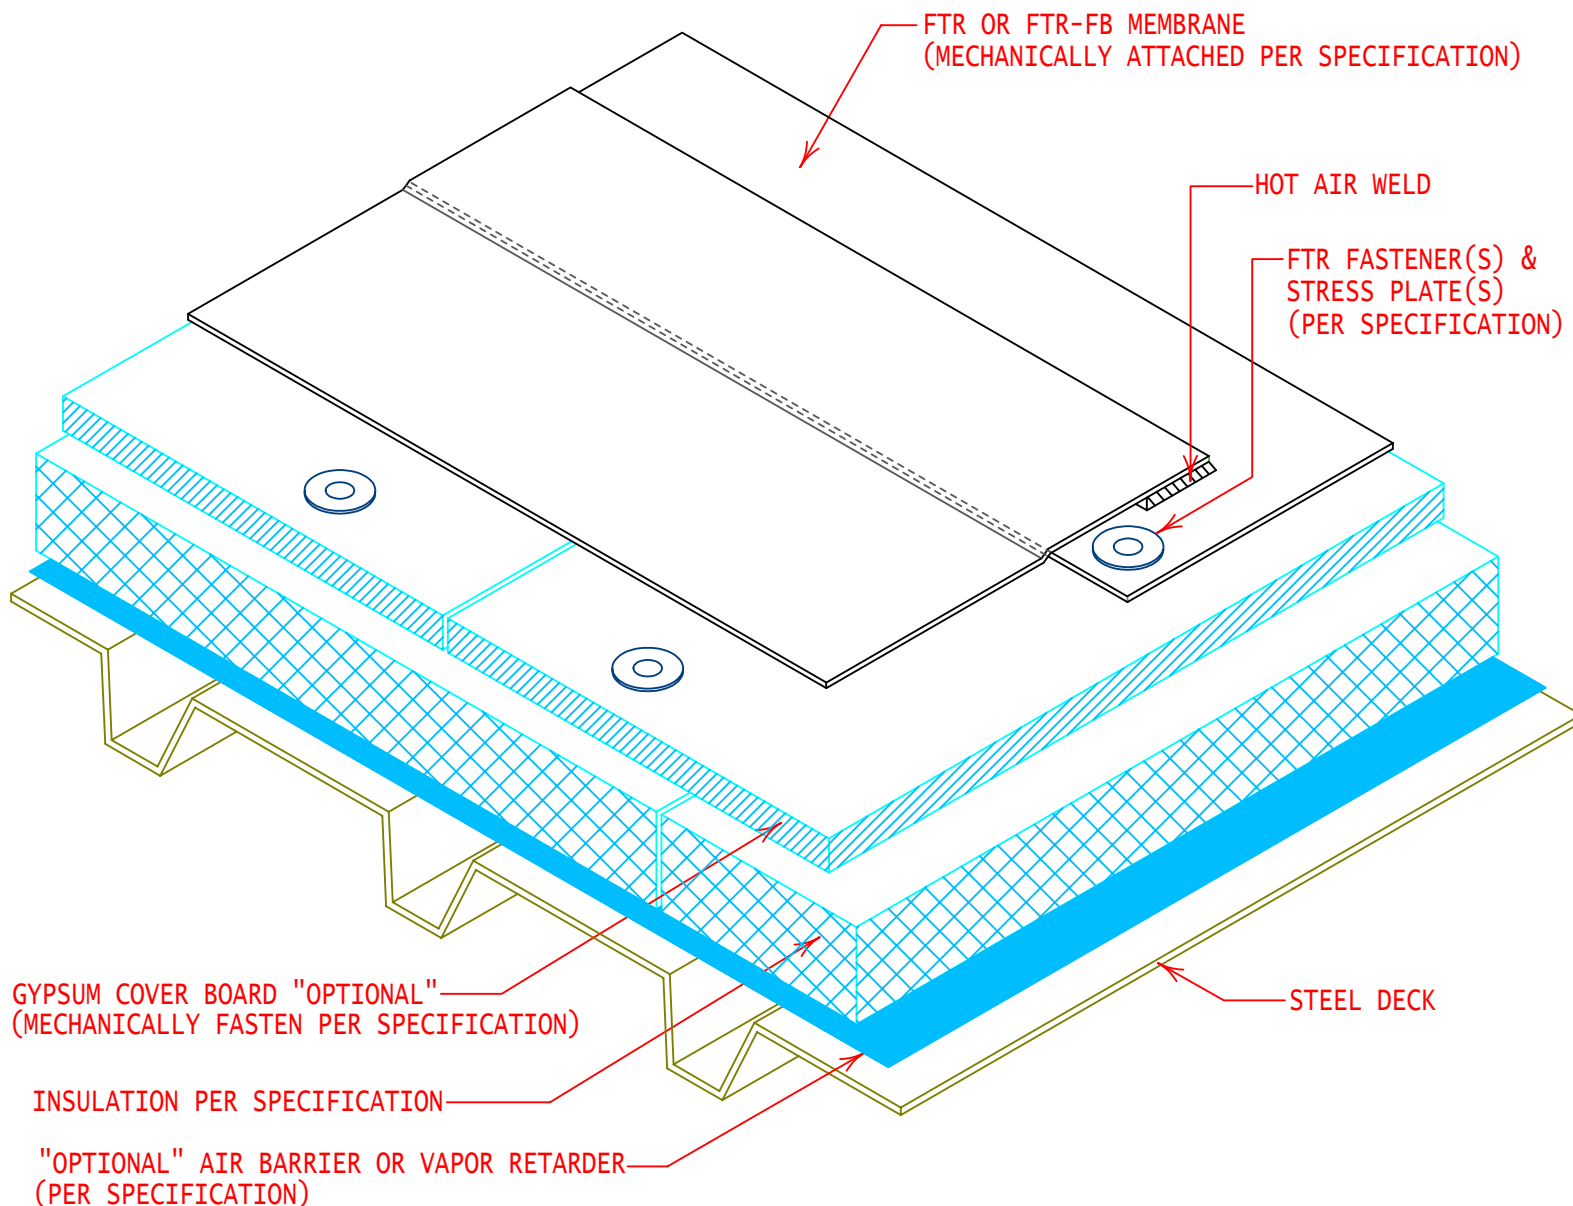

**INTELLIGENT**  
 ROOFING SOLUTIONS

GENERAL REFERENCE:  
 "FTR GS06"  
 APPLICABLE SYSTEMS:  
 "FTR MA06"

**COMPOSITE ROOF SYSTEM CROSS SECTION  
 (MECHANICALLY FASTENED SYSTEM)**

REVISES DETAIL	ISSUE DATE	DRAWING NUMBER
ALL PREVIOUS	03-01-07	FTR-DMFS1