


NON-LIFTABLE

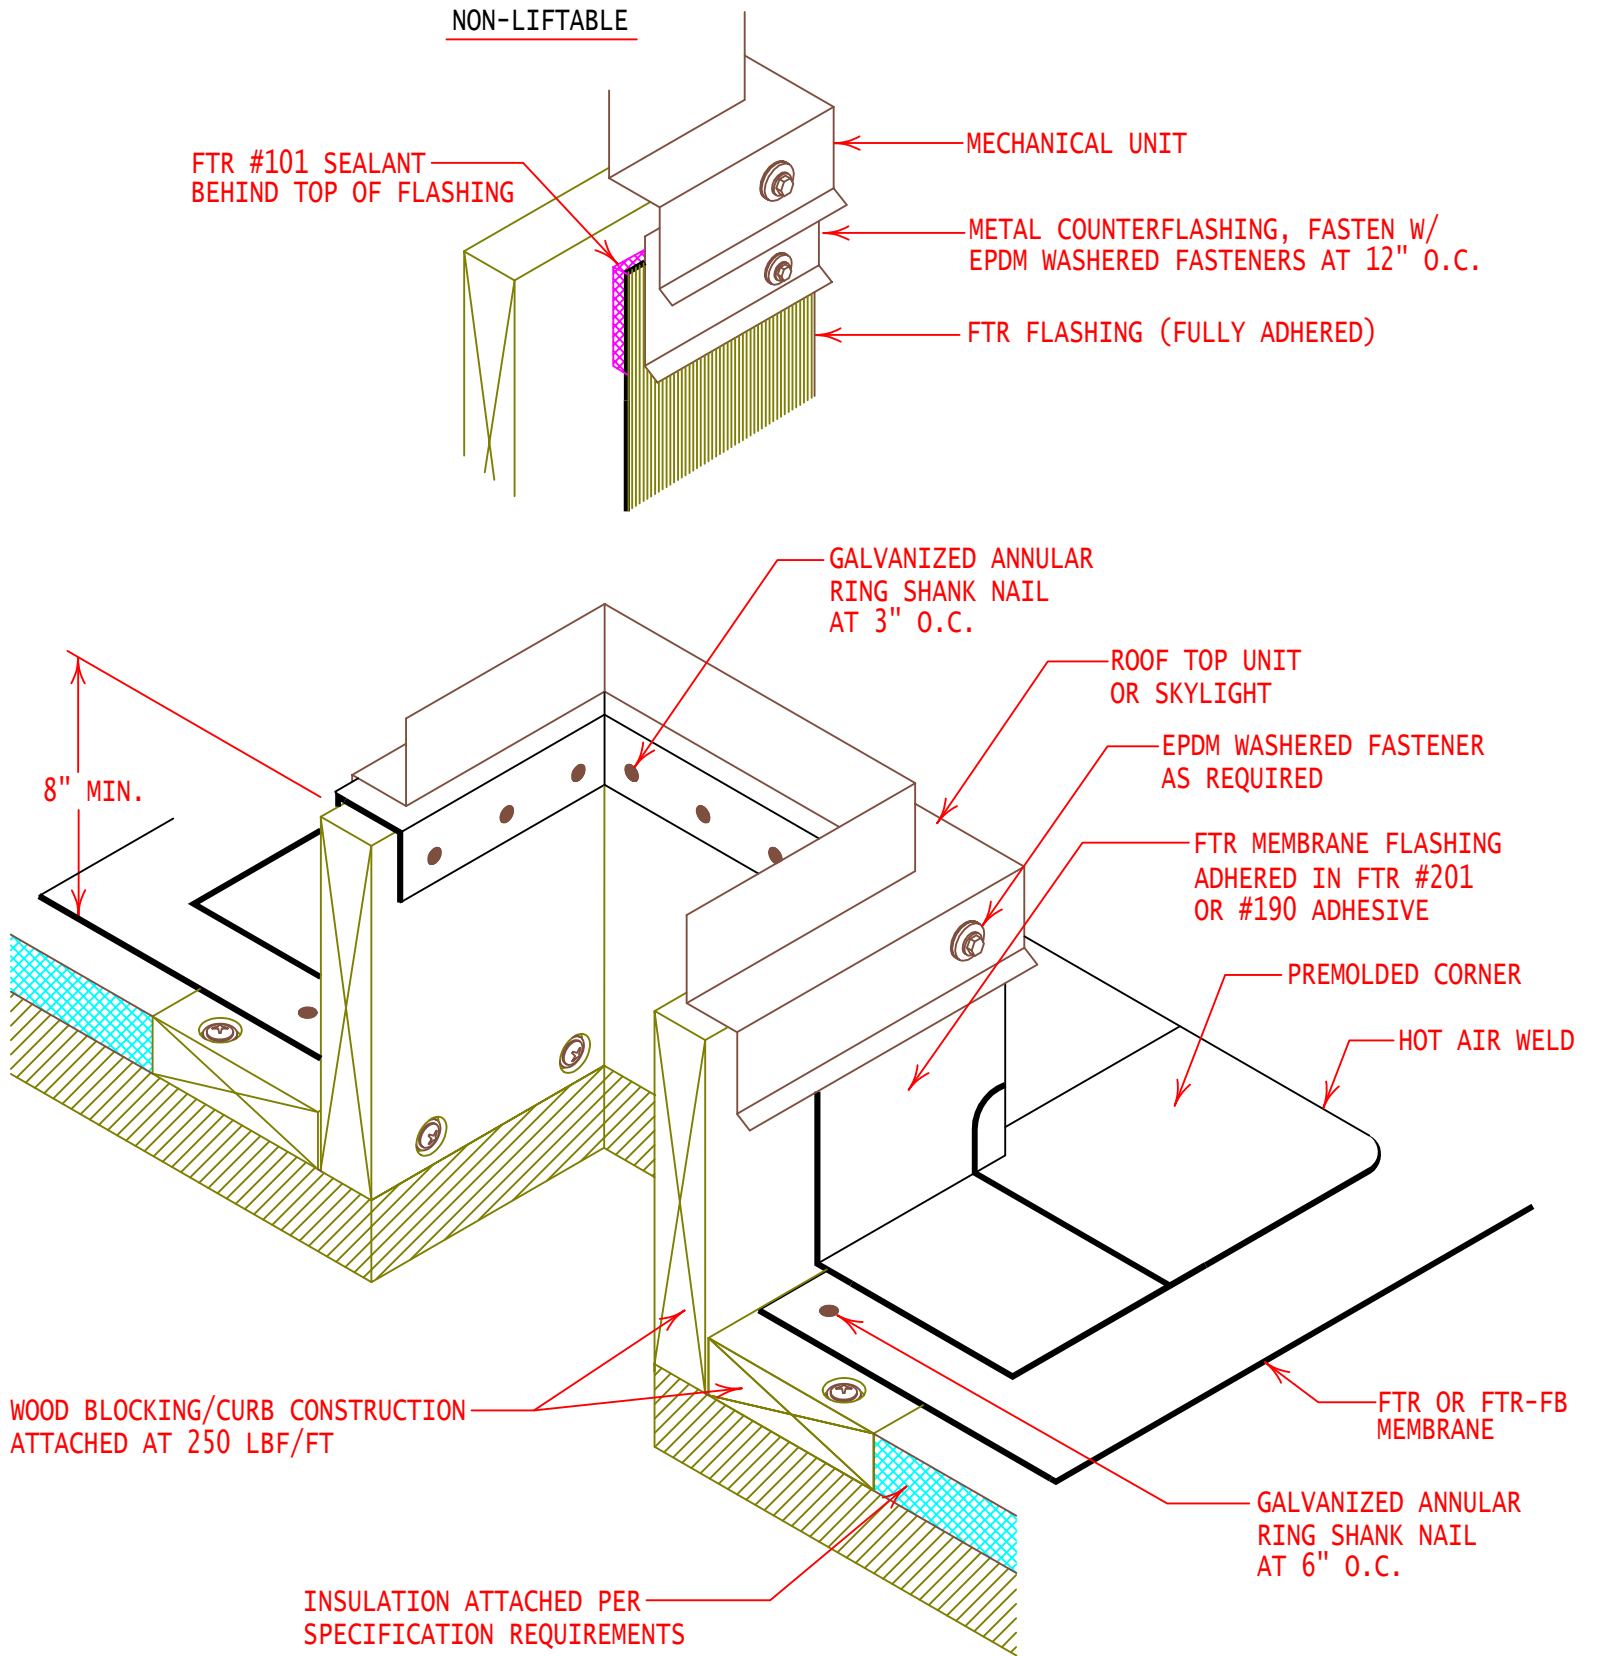

**INTELLIGENT**  
ROOFING SOLUTIONS

GENERAL REFERENCE:

"FTR GS06"

APPLICABLE SYSTEMS:

"FTR MA06"

"FTR AD06"

"FTR BA06"

TYPICAL WOOD CURB  
OR SKYLIGHT FLASHING

REVISES DETAIL	ISSUE DATE	DRAWING NUMBER
ALL PREVIOUS	03-01-07	FTR-DP1I