


FM Approved / Miami Dade Approved

NOTE:
INSTALL PRE-MANUFACTURED COPING SYSTEM PER SPECIFICATIONS AND FIBERTITE'S INSTALLATION REQUIREMENTS

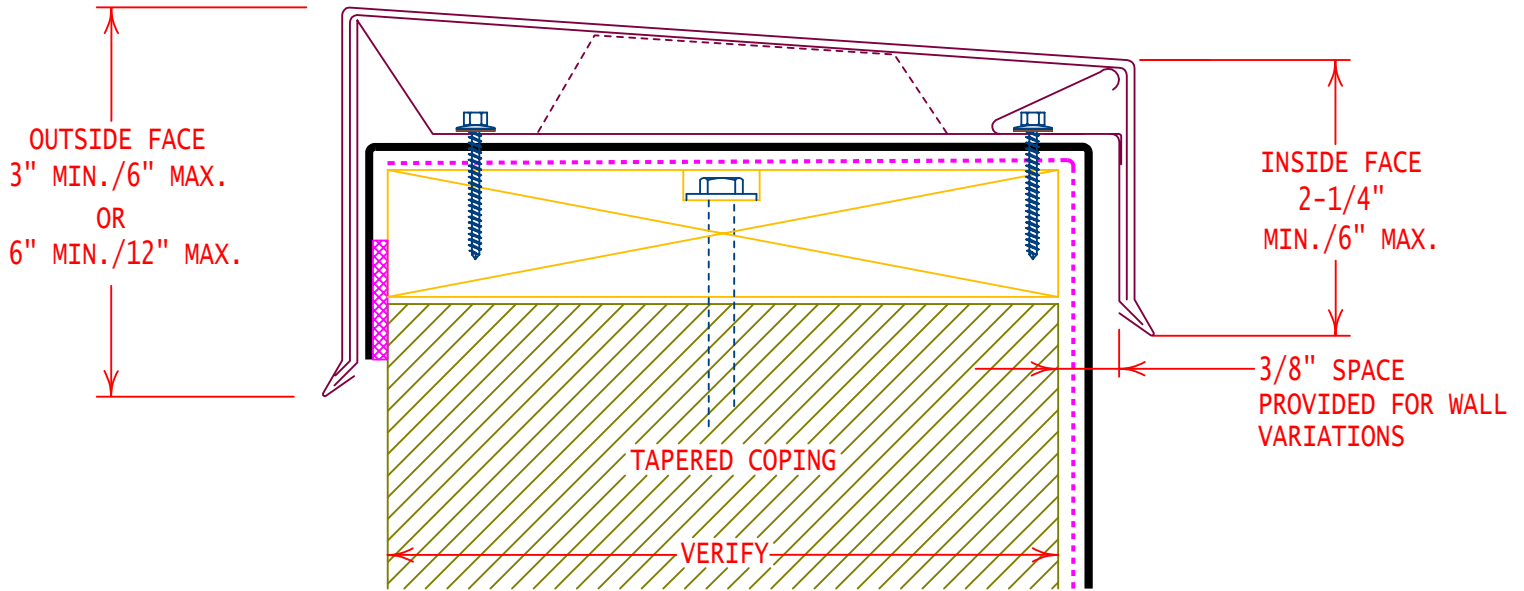


COPING COVER
(12'-0" LENGTHS)

8" WIDE CONCEALED
SPLICE PLATE AT
EACH JOINT

#9 X 1-1/2" STAINLESS
STEEL FASTENERS
(PROVIDED BY FIBERTITE)

12" WIDE 20 GA
GALV. ANCHOR CLIPS.
LOCATE ANCHOR CLIPS
4'-0" O.C.

#9 X 1-1/2" STAINLESS
STEEL FASTENERS
(PROVIDED BY FIBERTITE)

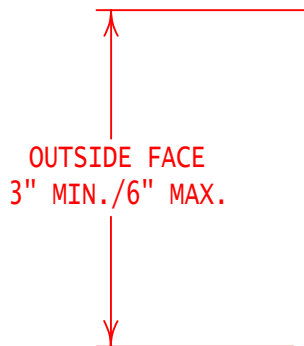

OUTSIDE FACE
3" MIN./6" MAX.

INSIDE FACE
2-1/4"
MIN./6" MAX.

BUTYL SEALING TAPE

WOOD BLOCKING
ATTACHED @ 250 LBF/FT

FLAT COPING

VERIFY

3/8" SPACE
PROVIDED FOR WALL
VARIATIONS

FTR MEMBRANE FLASHING

FTR #201 OR #190
ADHESIVE



INTELLIGENT
ROOFING SOLUTIONS

GENERAL REFERENCE:

"FTR GS06"

APPLICABLE SYSTEMS:

"FTR MA06"

"FTR AD06"

"FTR BA06"

FIBERTITE PREMANUFACTURED COPING SYSTEM
(TAPERED AND NON-TAPERED)

REVISES DETAIL

ISSUE DATE

DRAWING NUMBER

ALL PREVIOUS

03-01-07

FTR-DW5a